


PLAN OF  
 EVANGELICAL UNITED BRETHREN  
 CAMP MEETING GROUNDS  
 SHOWING REVISIONS ON SOUTHERN PORTION  
 AND TOPOGRAPHY ALONG NORTHERN PORTION  
 SITUATE IN  
 'MOUNT GRENA'  
 WEST CORNWALL TOWNSHIP  
 LEBANON COUNTY PENNSYLVANIA  
 DATE: JUNE, 1964 SCALE: 1" = 60'

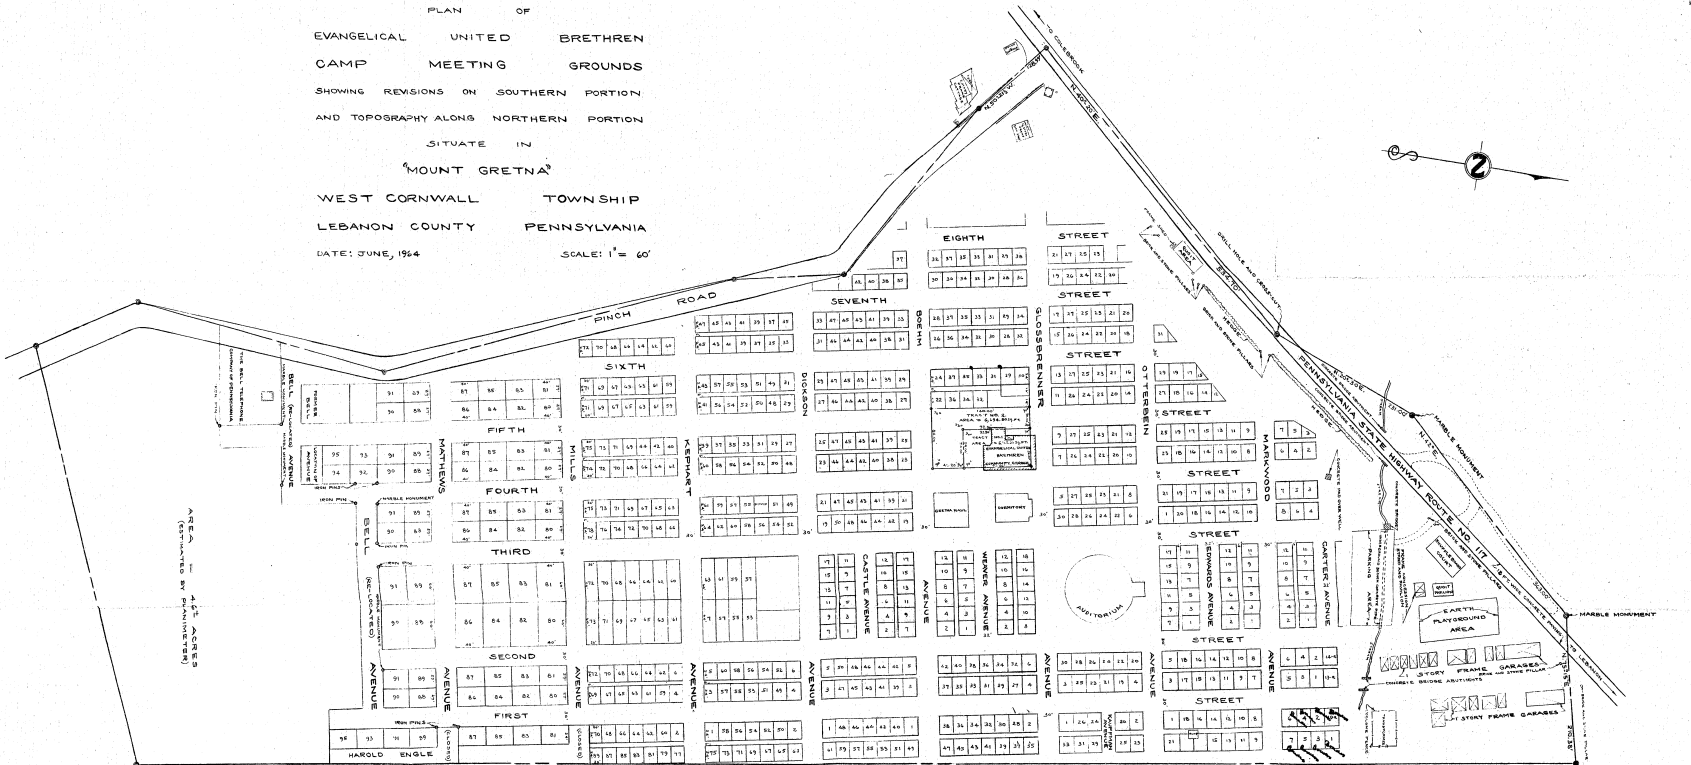

AREA 4.61 ACRES  
 (ESTIMATED BY PROMOTERS)

FRANKHOUSER ASSOCIATES, INC.

ENGINEERS AND SURVEYORS  
 101 N. 6TH ST.  
 READING, PENNSYLVANIA  
 DATE: JUNE, 1964 SCALE: 1" = 60'  
 SURVEYED CHECKED PLAN  
 BY: S.V. MCKAY, INC. (D-2837)

